



# CARY VILLAGE HALL AND POLICE STUDY

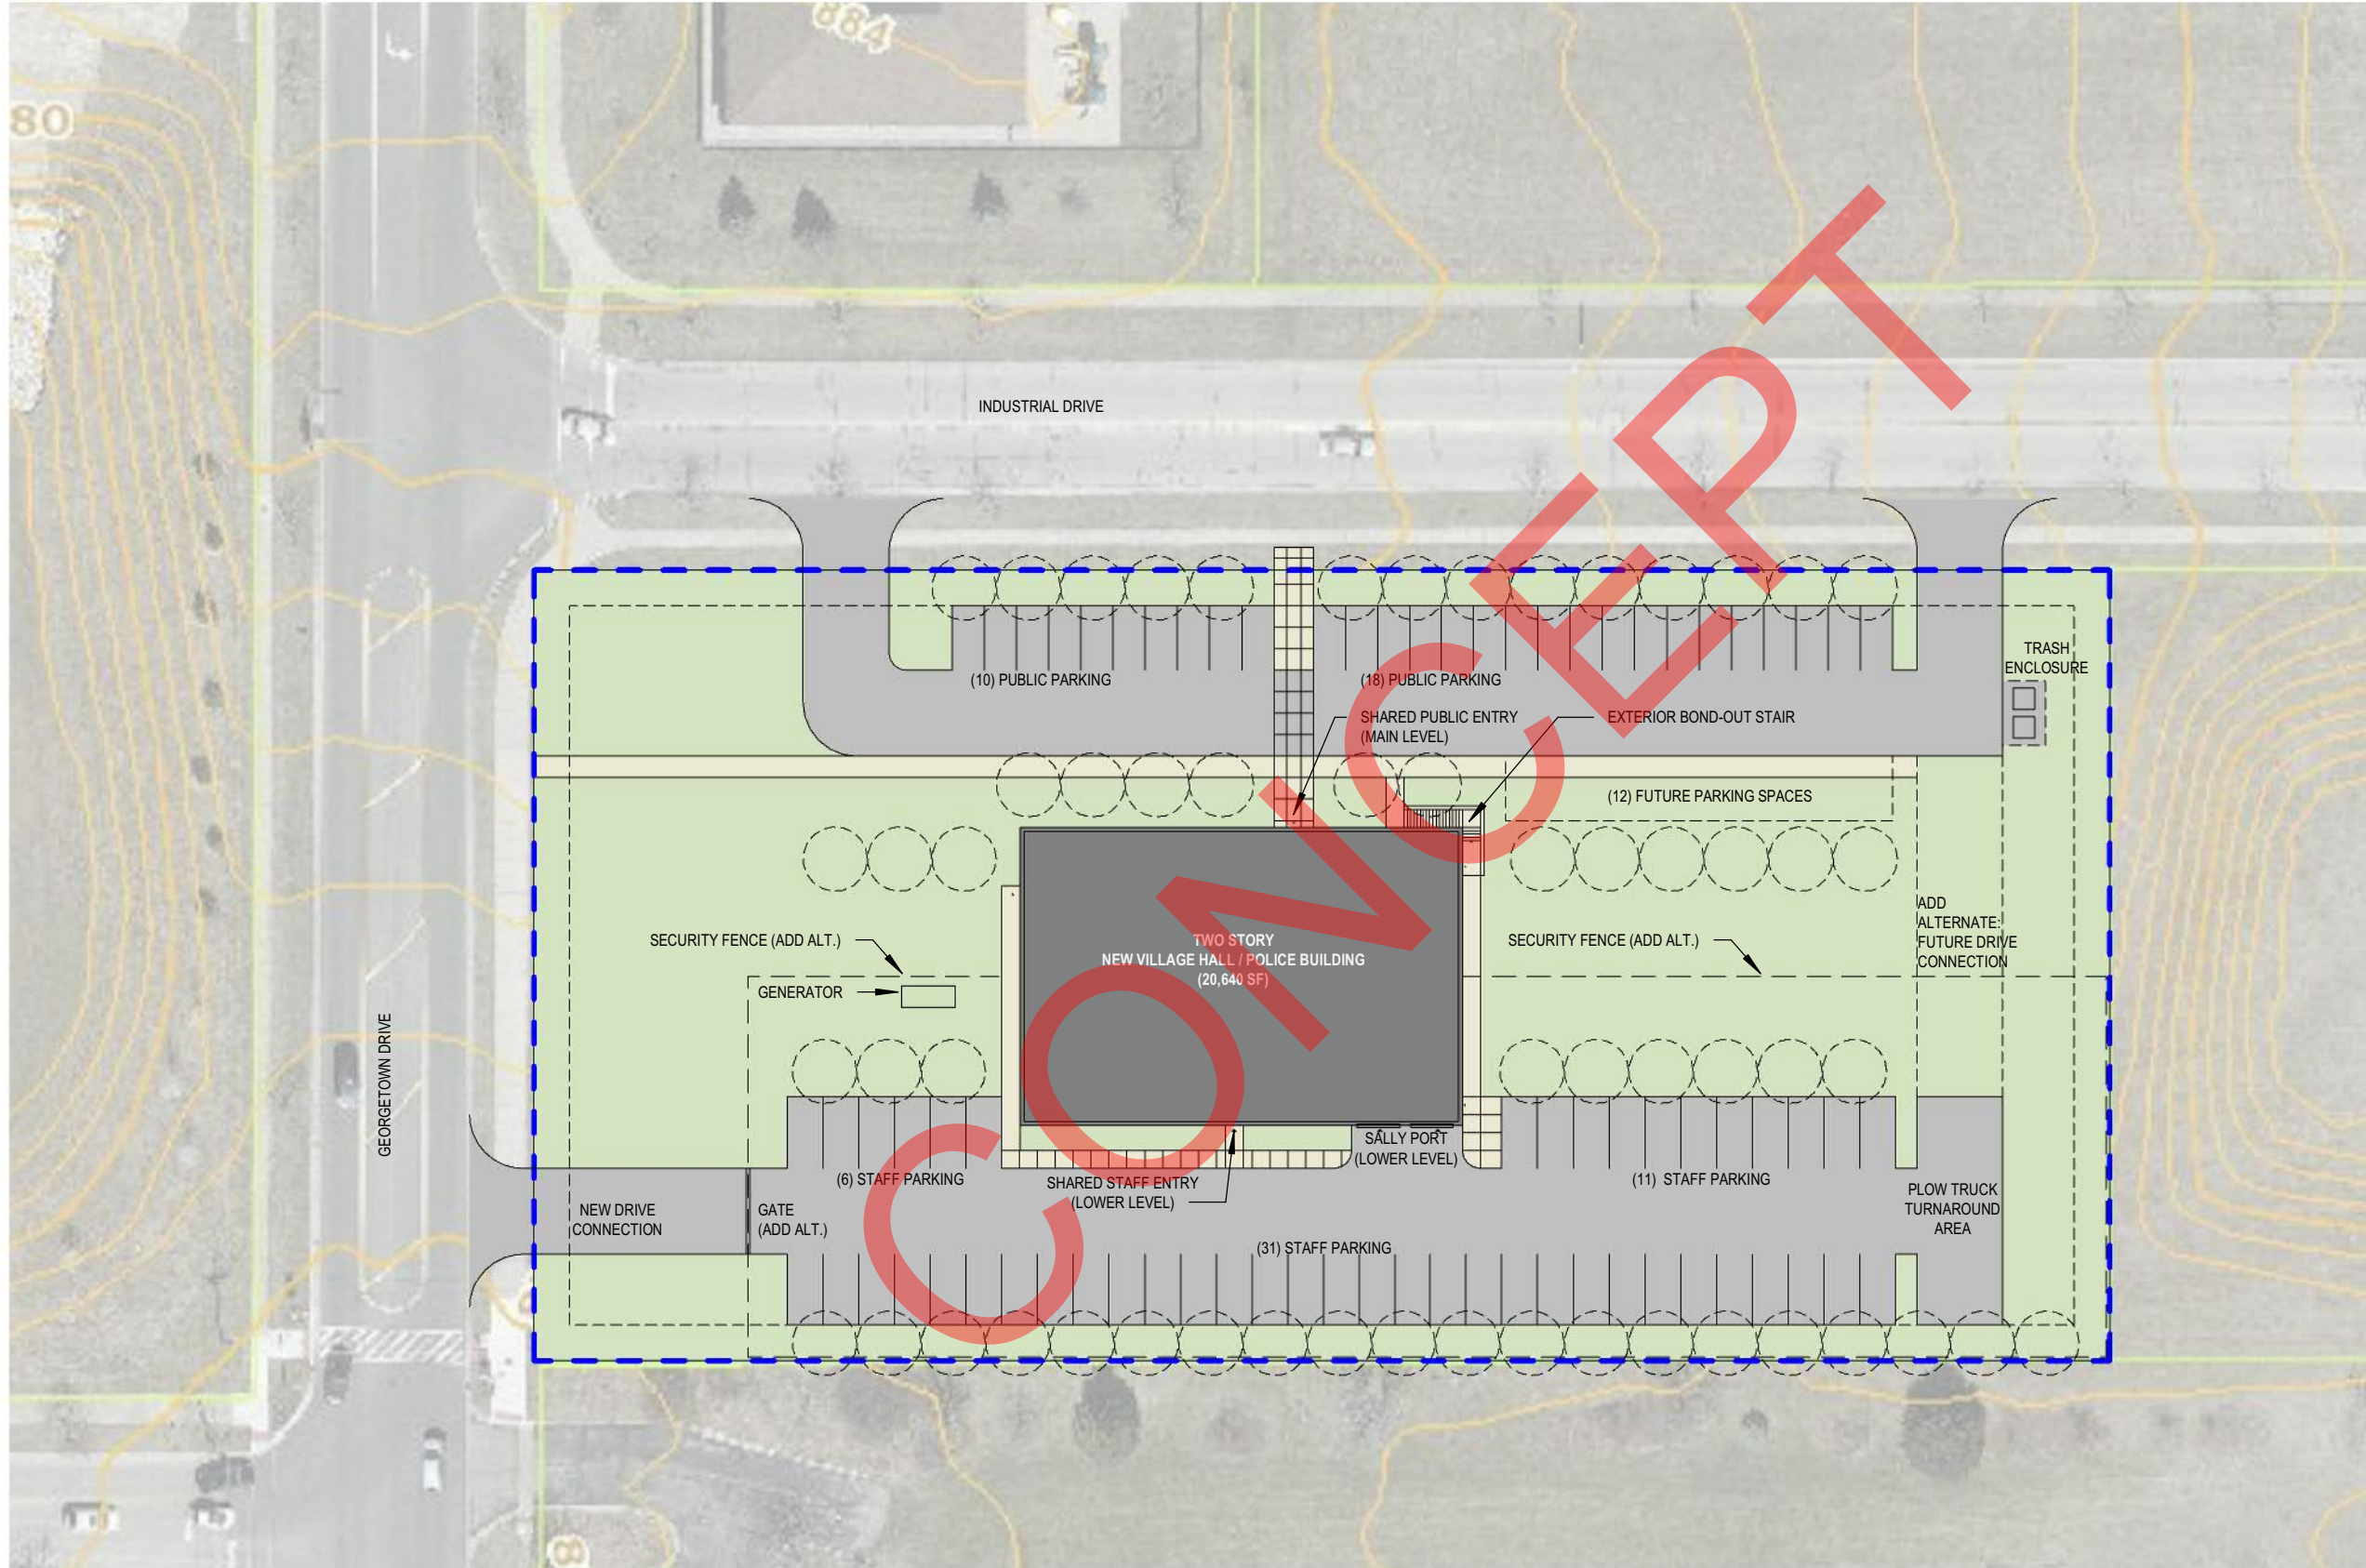

**SITE INFO:**

TOTAL SITE SIZE 2.24 ACRES  
 TOTAL BUILDING SIZE 20,640 SF  
 TOTAL ONSITE PARKING 76 SPACES

(28 PUBLIC/ UNSECURE  
 + 48 STAFF/ SECURE)

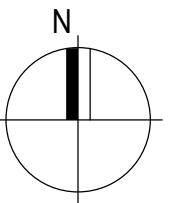


SCALE 1" = 50'-0"


10/25/19

19-2723.01

# CARY VILLAGE HALL AND POLICE STUDY

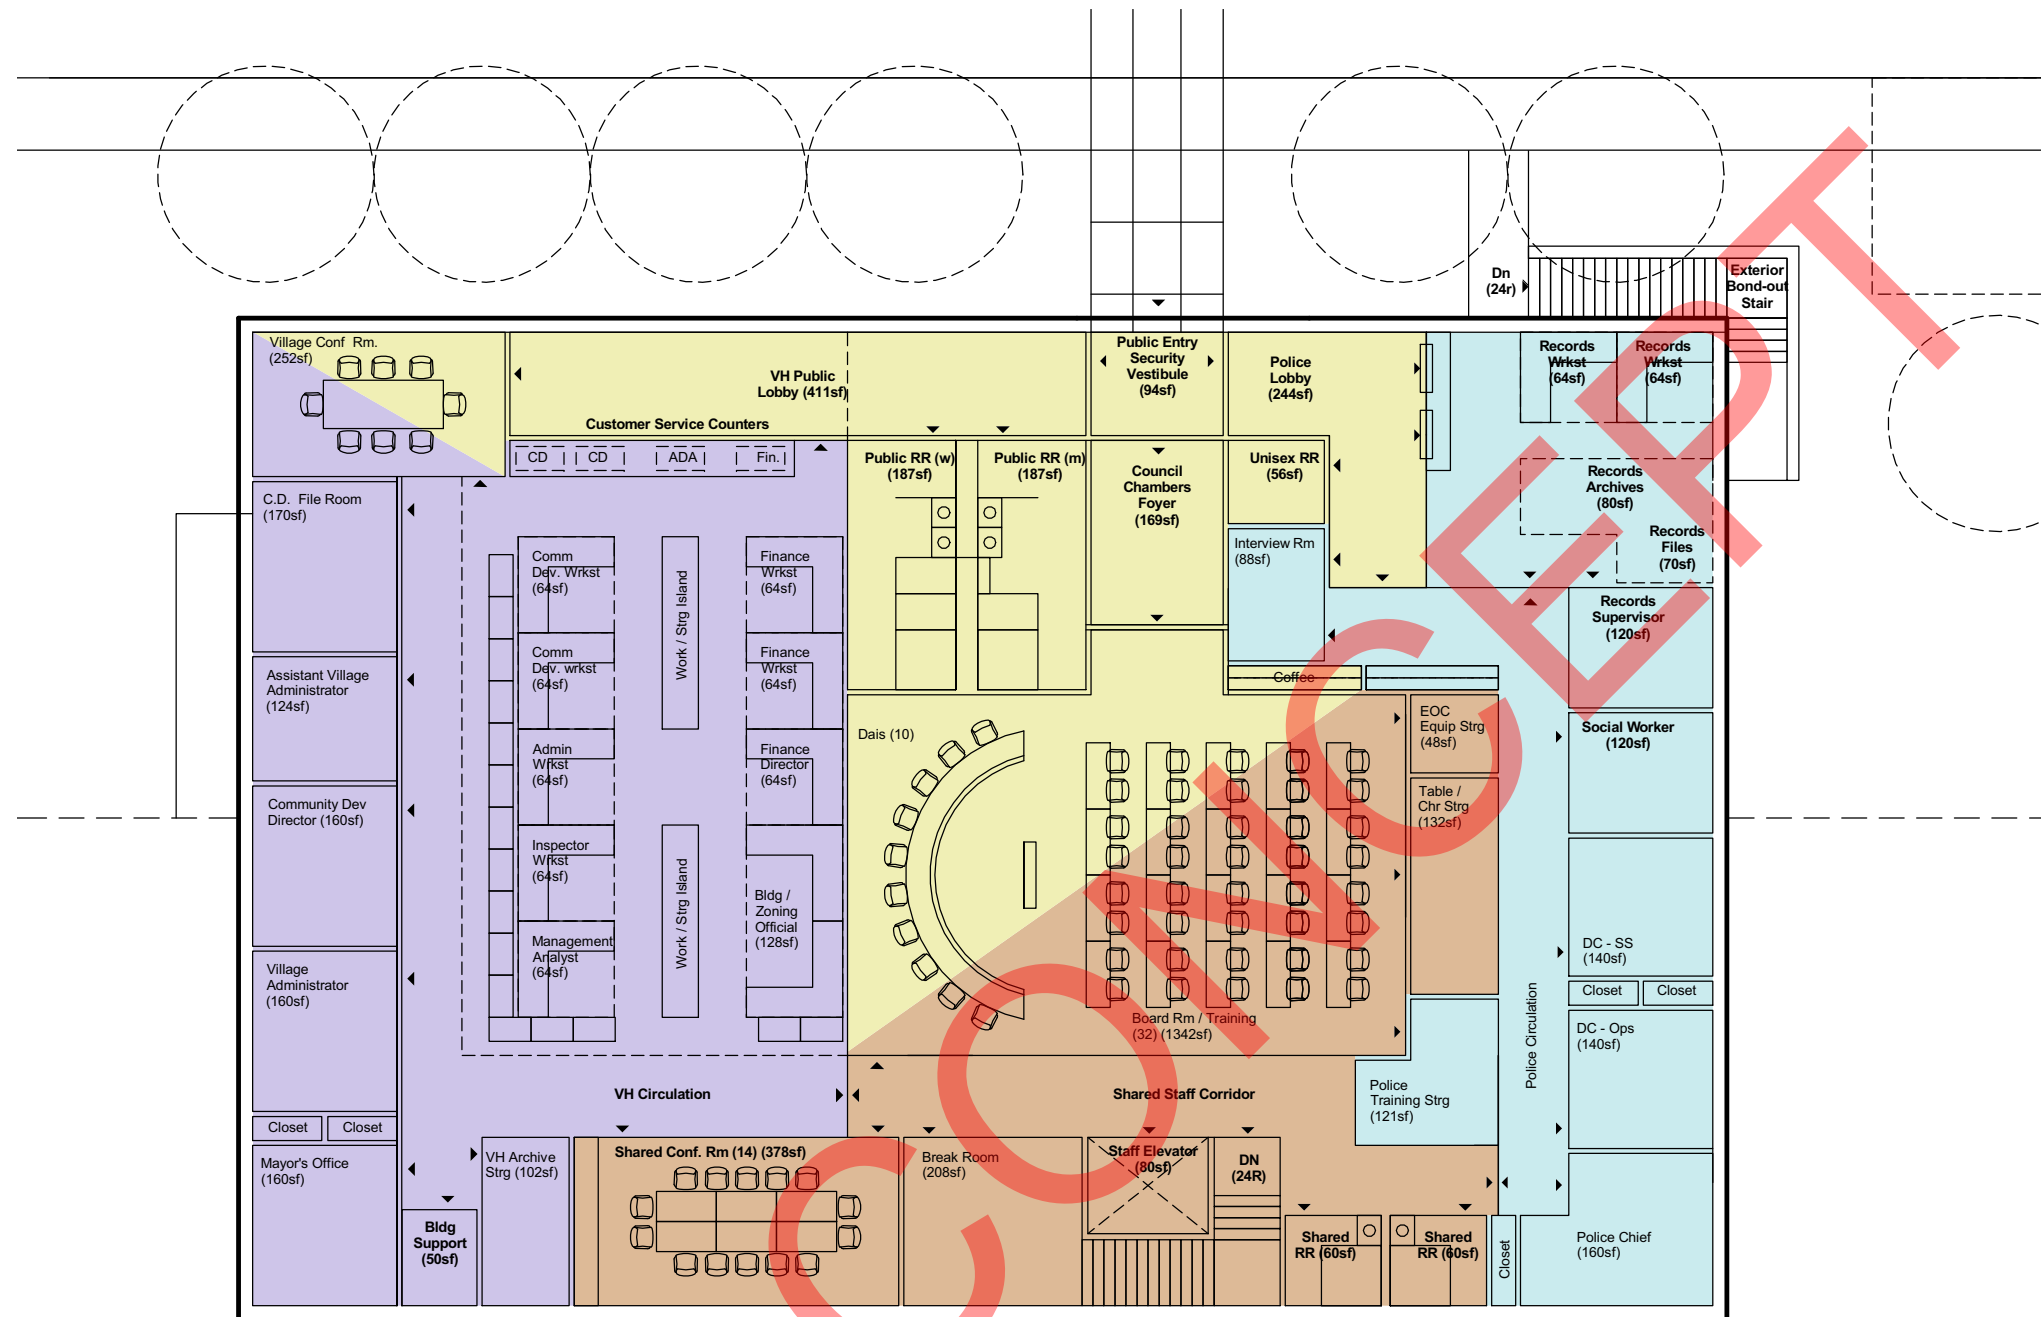

<span style="display:inline-block; width:20px; height:15px; background-color:#f0e68c;"></span>	PUBLIC ACCESS AREAS MAIN LEVEL	2,300 SF
<span style="display:inline-block; width:20px; height:15px; background-color:#c8a27c;"></span>	VILLAGE HALL AND POLICE SHARED AREAS MAIN LEVEL	2,334 SF
<span style="display:inline-block; width:20px; height:15px; background-color:#add8e6;"></span>	POLICE STAFF SECURED AREAS MAIN LEVEL	1,902 SF
<span style="display:inline-block; width:20px; height:15px; background-color:#9370db;"></span>	VILLAGE HALL STAFF SECURED AREAS MAIN LEVEL	3,310 SF
	LOWER LEVEL TOTAL GBSF	10,320 SF

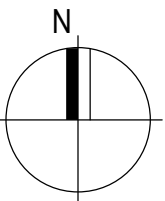







SCALE 1/16" = 1'-0"

10/25/19

19-2723.01

# CARY VILLAGE HALL AND POLICE STUDY

	PUBLIC ACCESS AREAS LOWER LEVEL	217 SF
	VILLAGE HALL AND POLICE SHARED AREAS LOWER LEVEL	1,435 SF
	POLICE STAFF SECURED AREAS LOWER LEVEL	8,196 SF
	VILLAGE HALL STAFF SECURED AREAS LOWER LEVEL	0 SF
	LOWER LEVEL TOTAL GBSF	10,320 SF

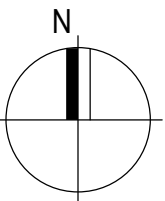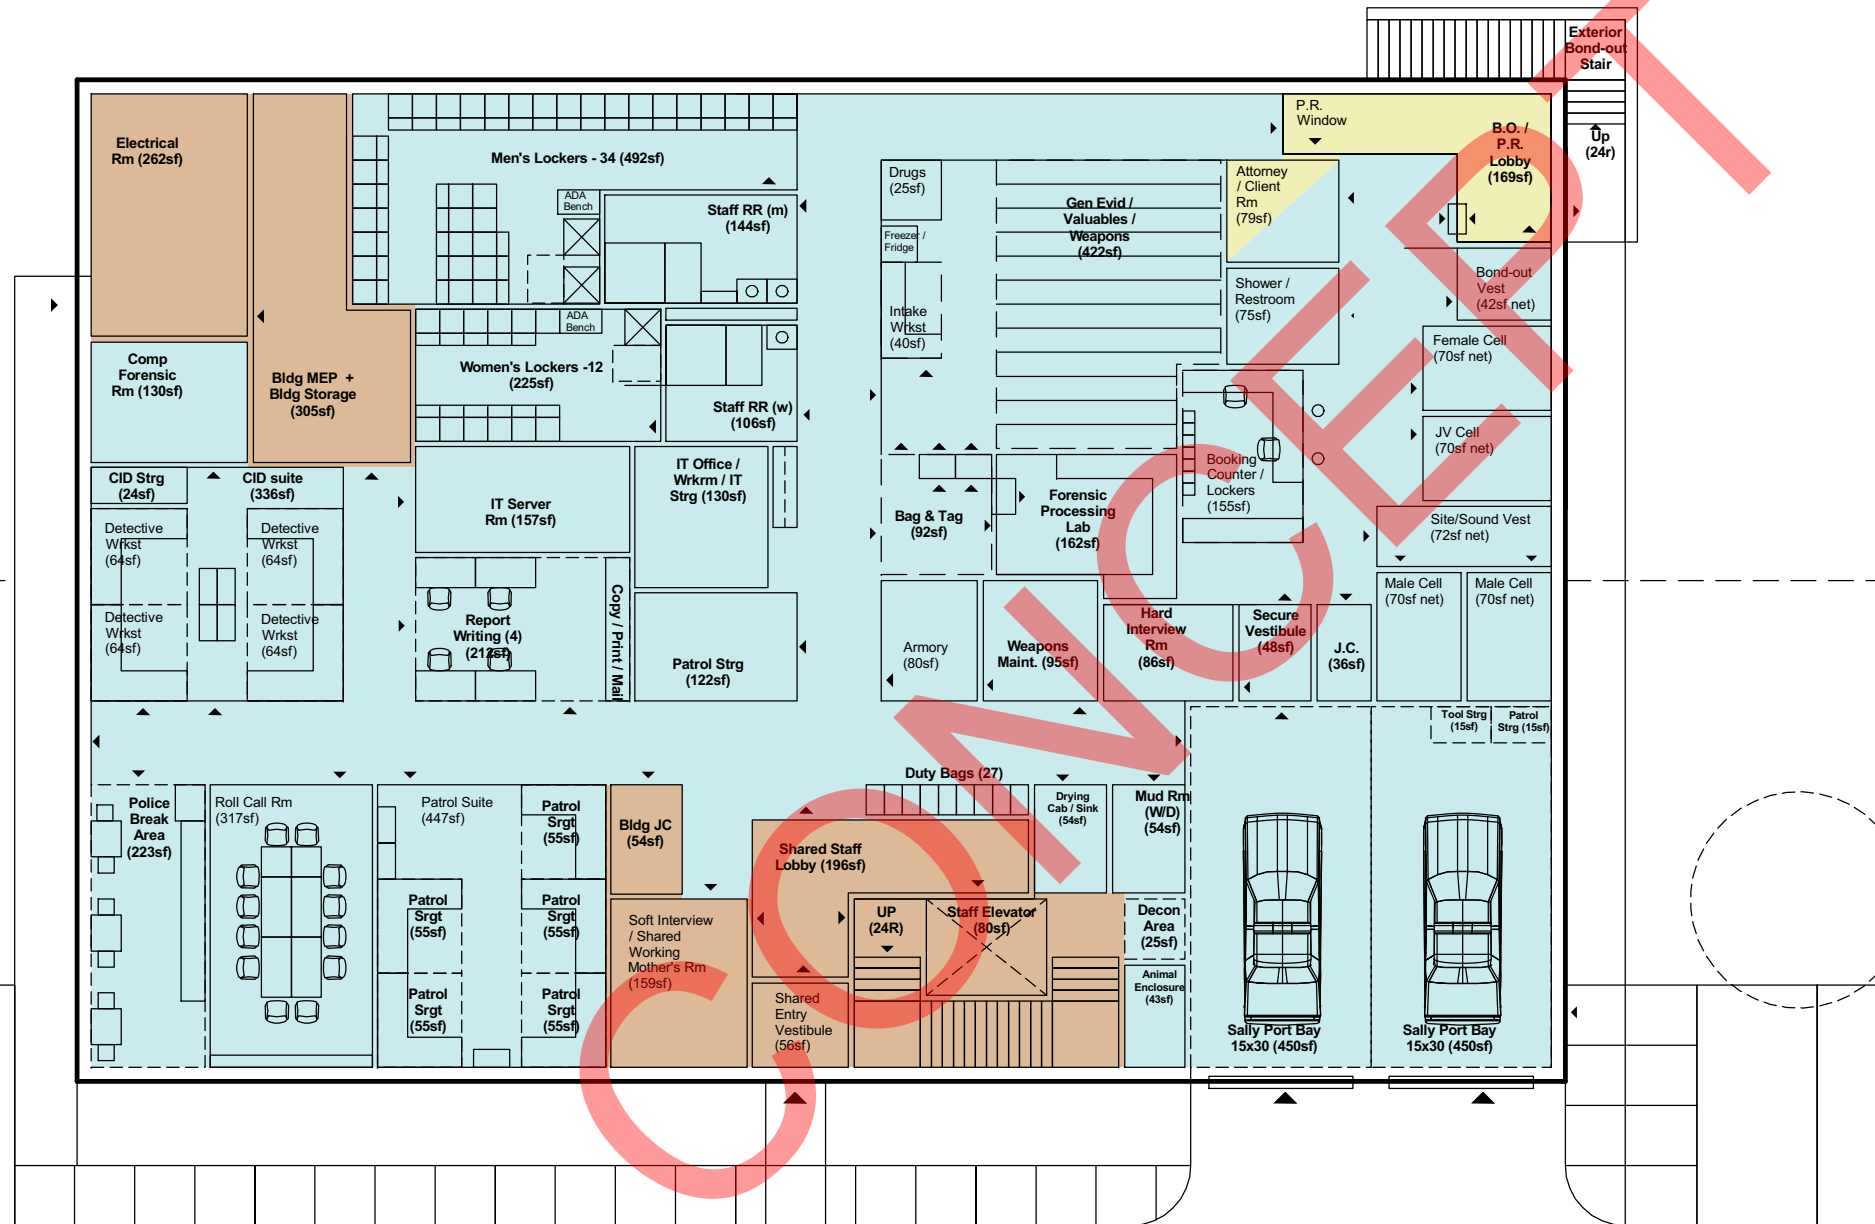

SCALE 1/16" = 1'-0"

10/25/19

19-2723.01